

1

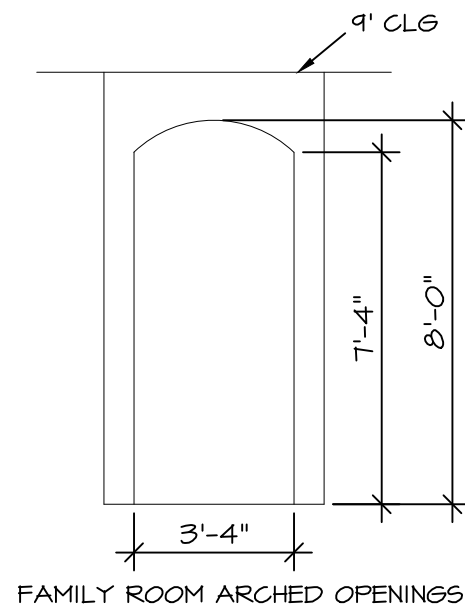

AREA CALCULATIONS

FIRST FL. LIVING:	2634 SF
SECOND FL. LIVING:	722 SF
TOTAL COND. AREA:	3356 SF
ENTRY PORCH:	205 SF
GARAGE:	559 SF
REAR PORCH:	150 SF
AREA UNDER ROOF:	4270 SF

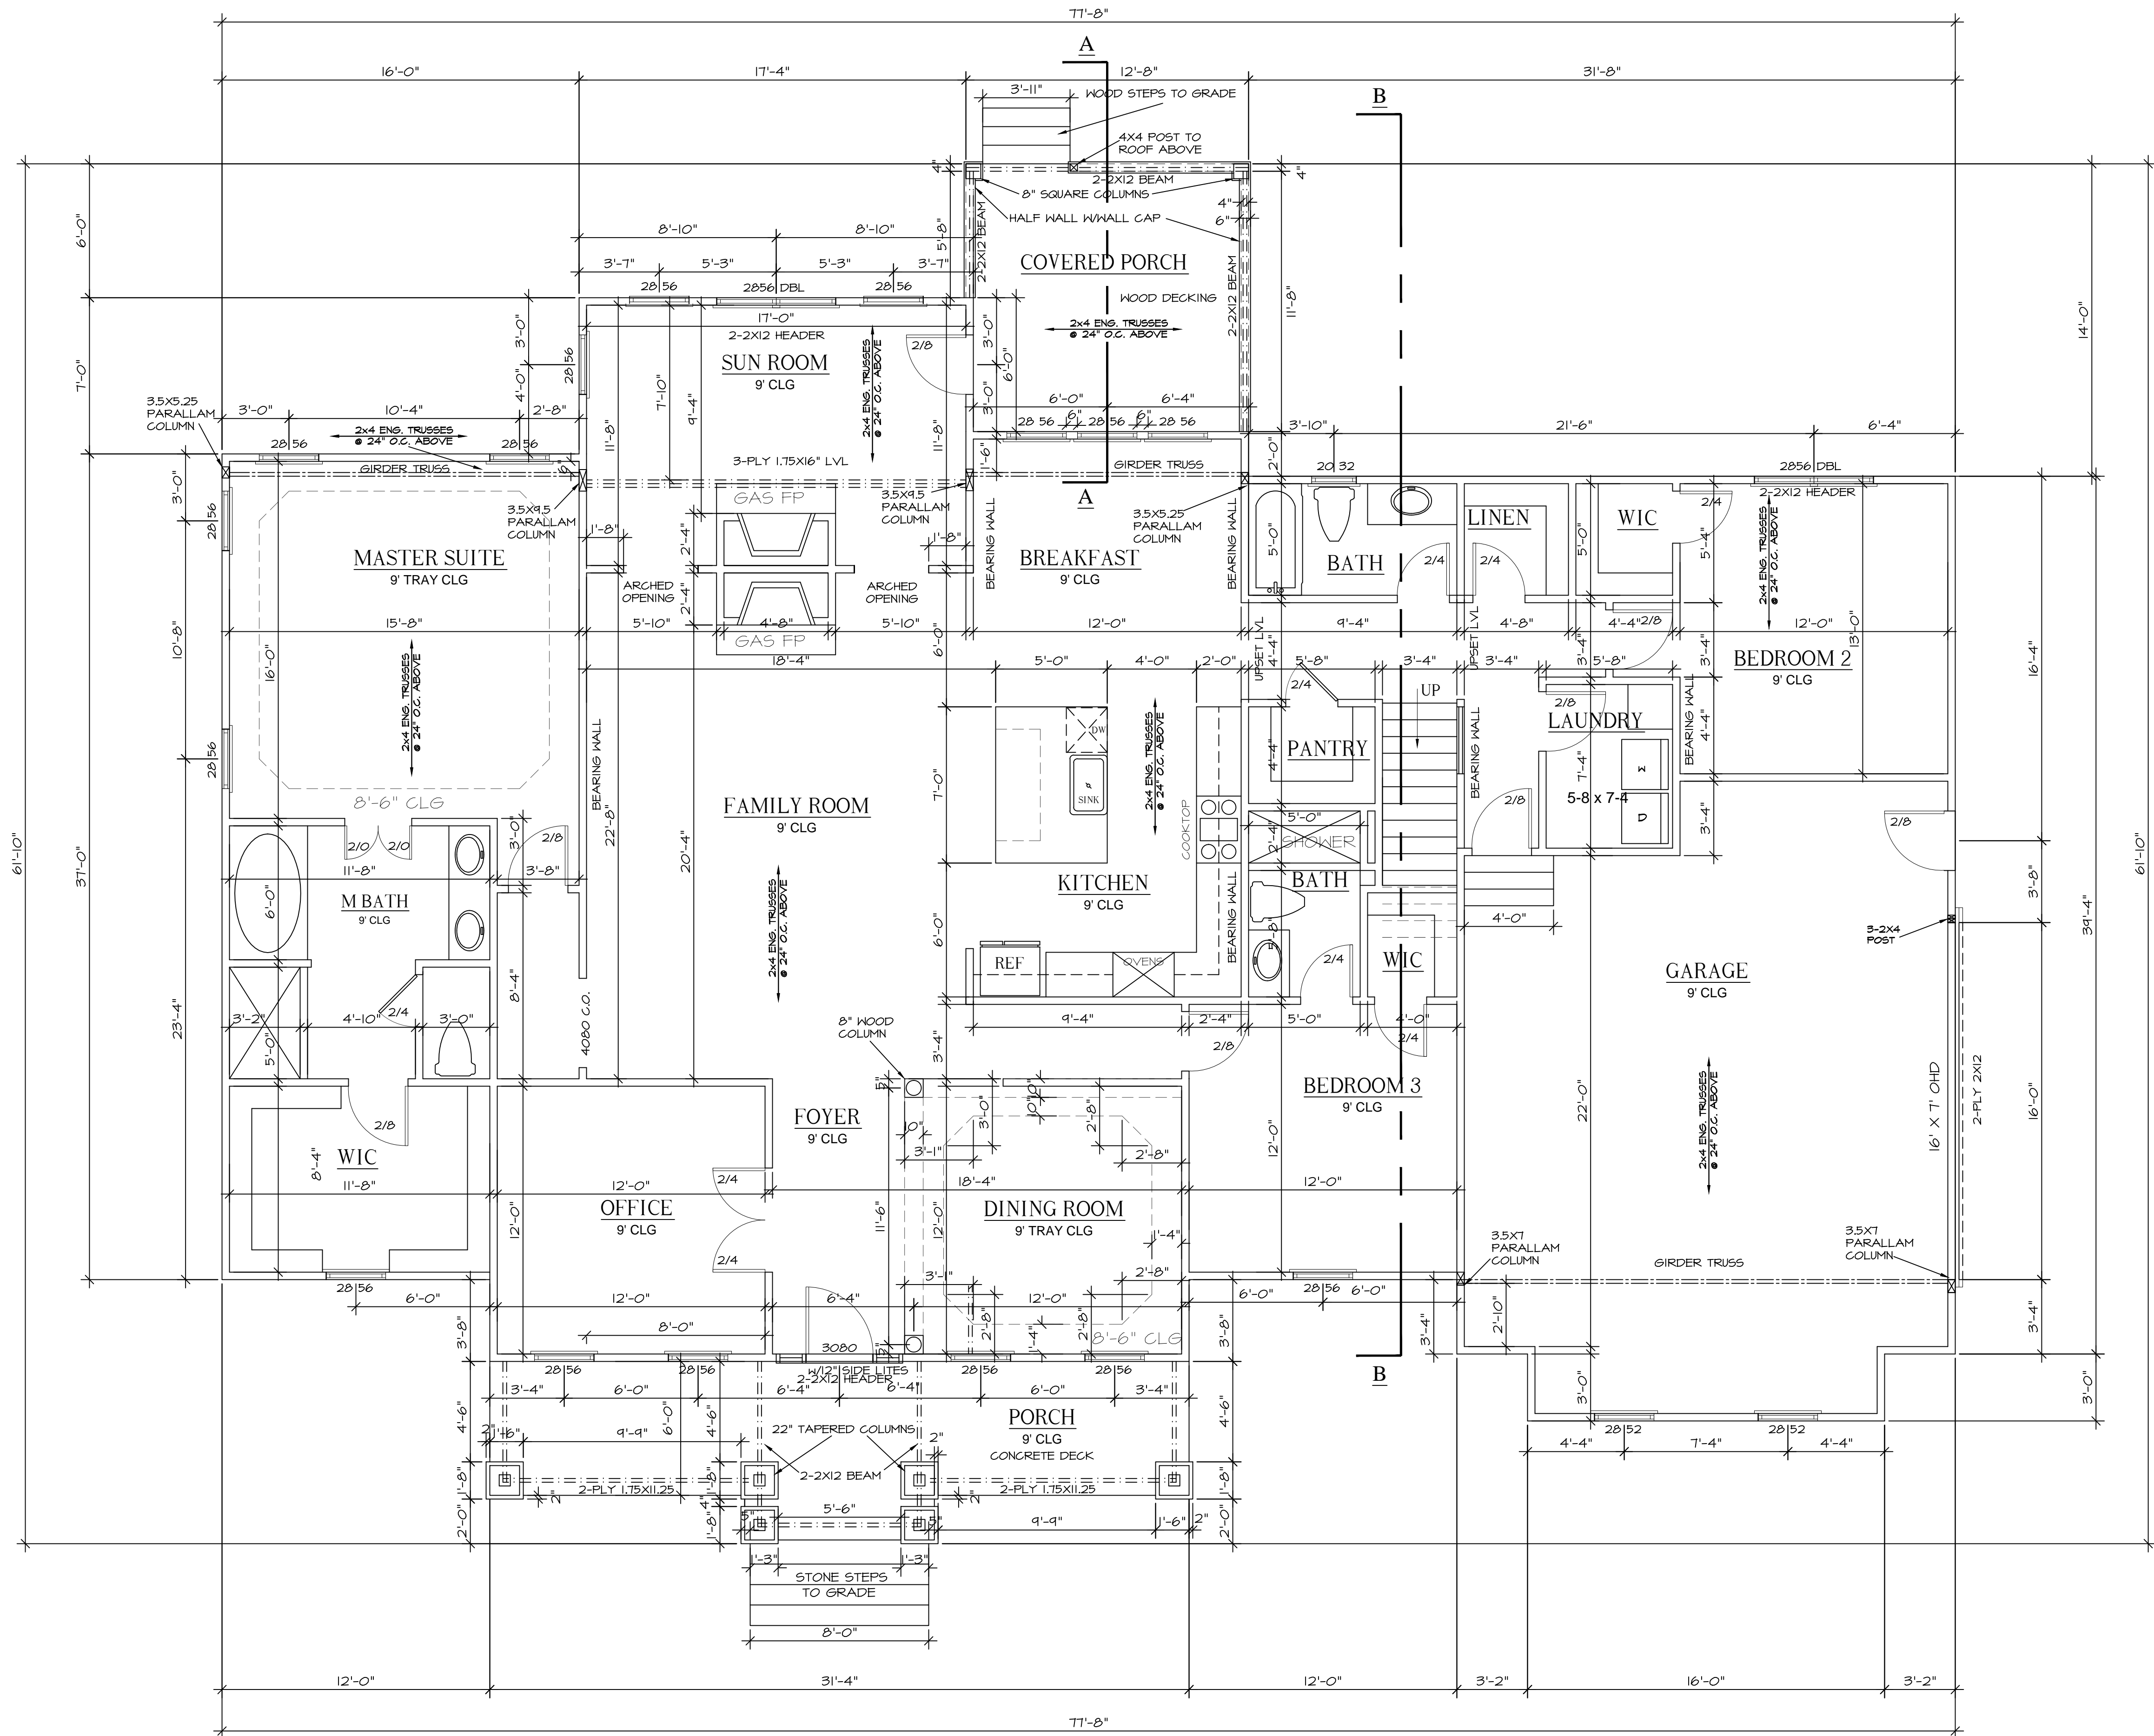

FIRST FLOOR PLAN

NOTES:
1. ALL HEADERS 2-2X8 UNLESS OTHERWISE NOTED
2. ALL EXTERIOR WALLS 2X4 AT 16" O.C., ALL INTERIOR WALLS 2X4 AT 16" O.C. UNLESS NOTED.

SCALE: 1/4" = 1'-0"

REVISIONS BY


COPYRIGHT NOTICE:
THIS DRAWING, INCLUDING ALL SPECIFICATIONS APPEARING IN THESE DRAWINGS ARE THE PROPERTY OF T.M. VAVRA ASSOCIATES, P.C. NO REPRODUCTION IN WHOLE OR PART IS PROHIBITED.

PERKINSON HOMES
LOT 10 KIMLYNN EUDAILY RESIDENCE
FIRST FLOOR PLAN

T.M. VAVRA
+ ASSOCIATES, P.C.
P.O. BOX 2249
CHESTER, VA, 23831
PH: 804-715-4331
FX: 804-751-9851
tom@tmvavra.com

SHEET NO.


2.1

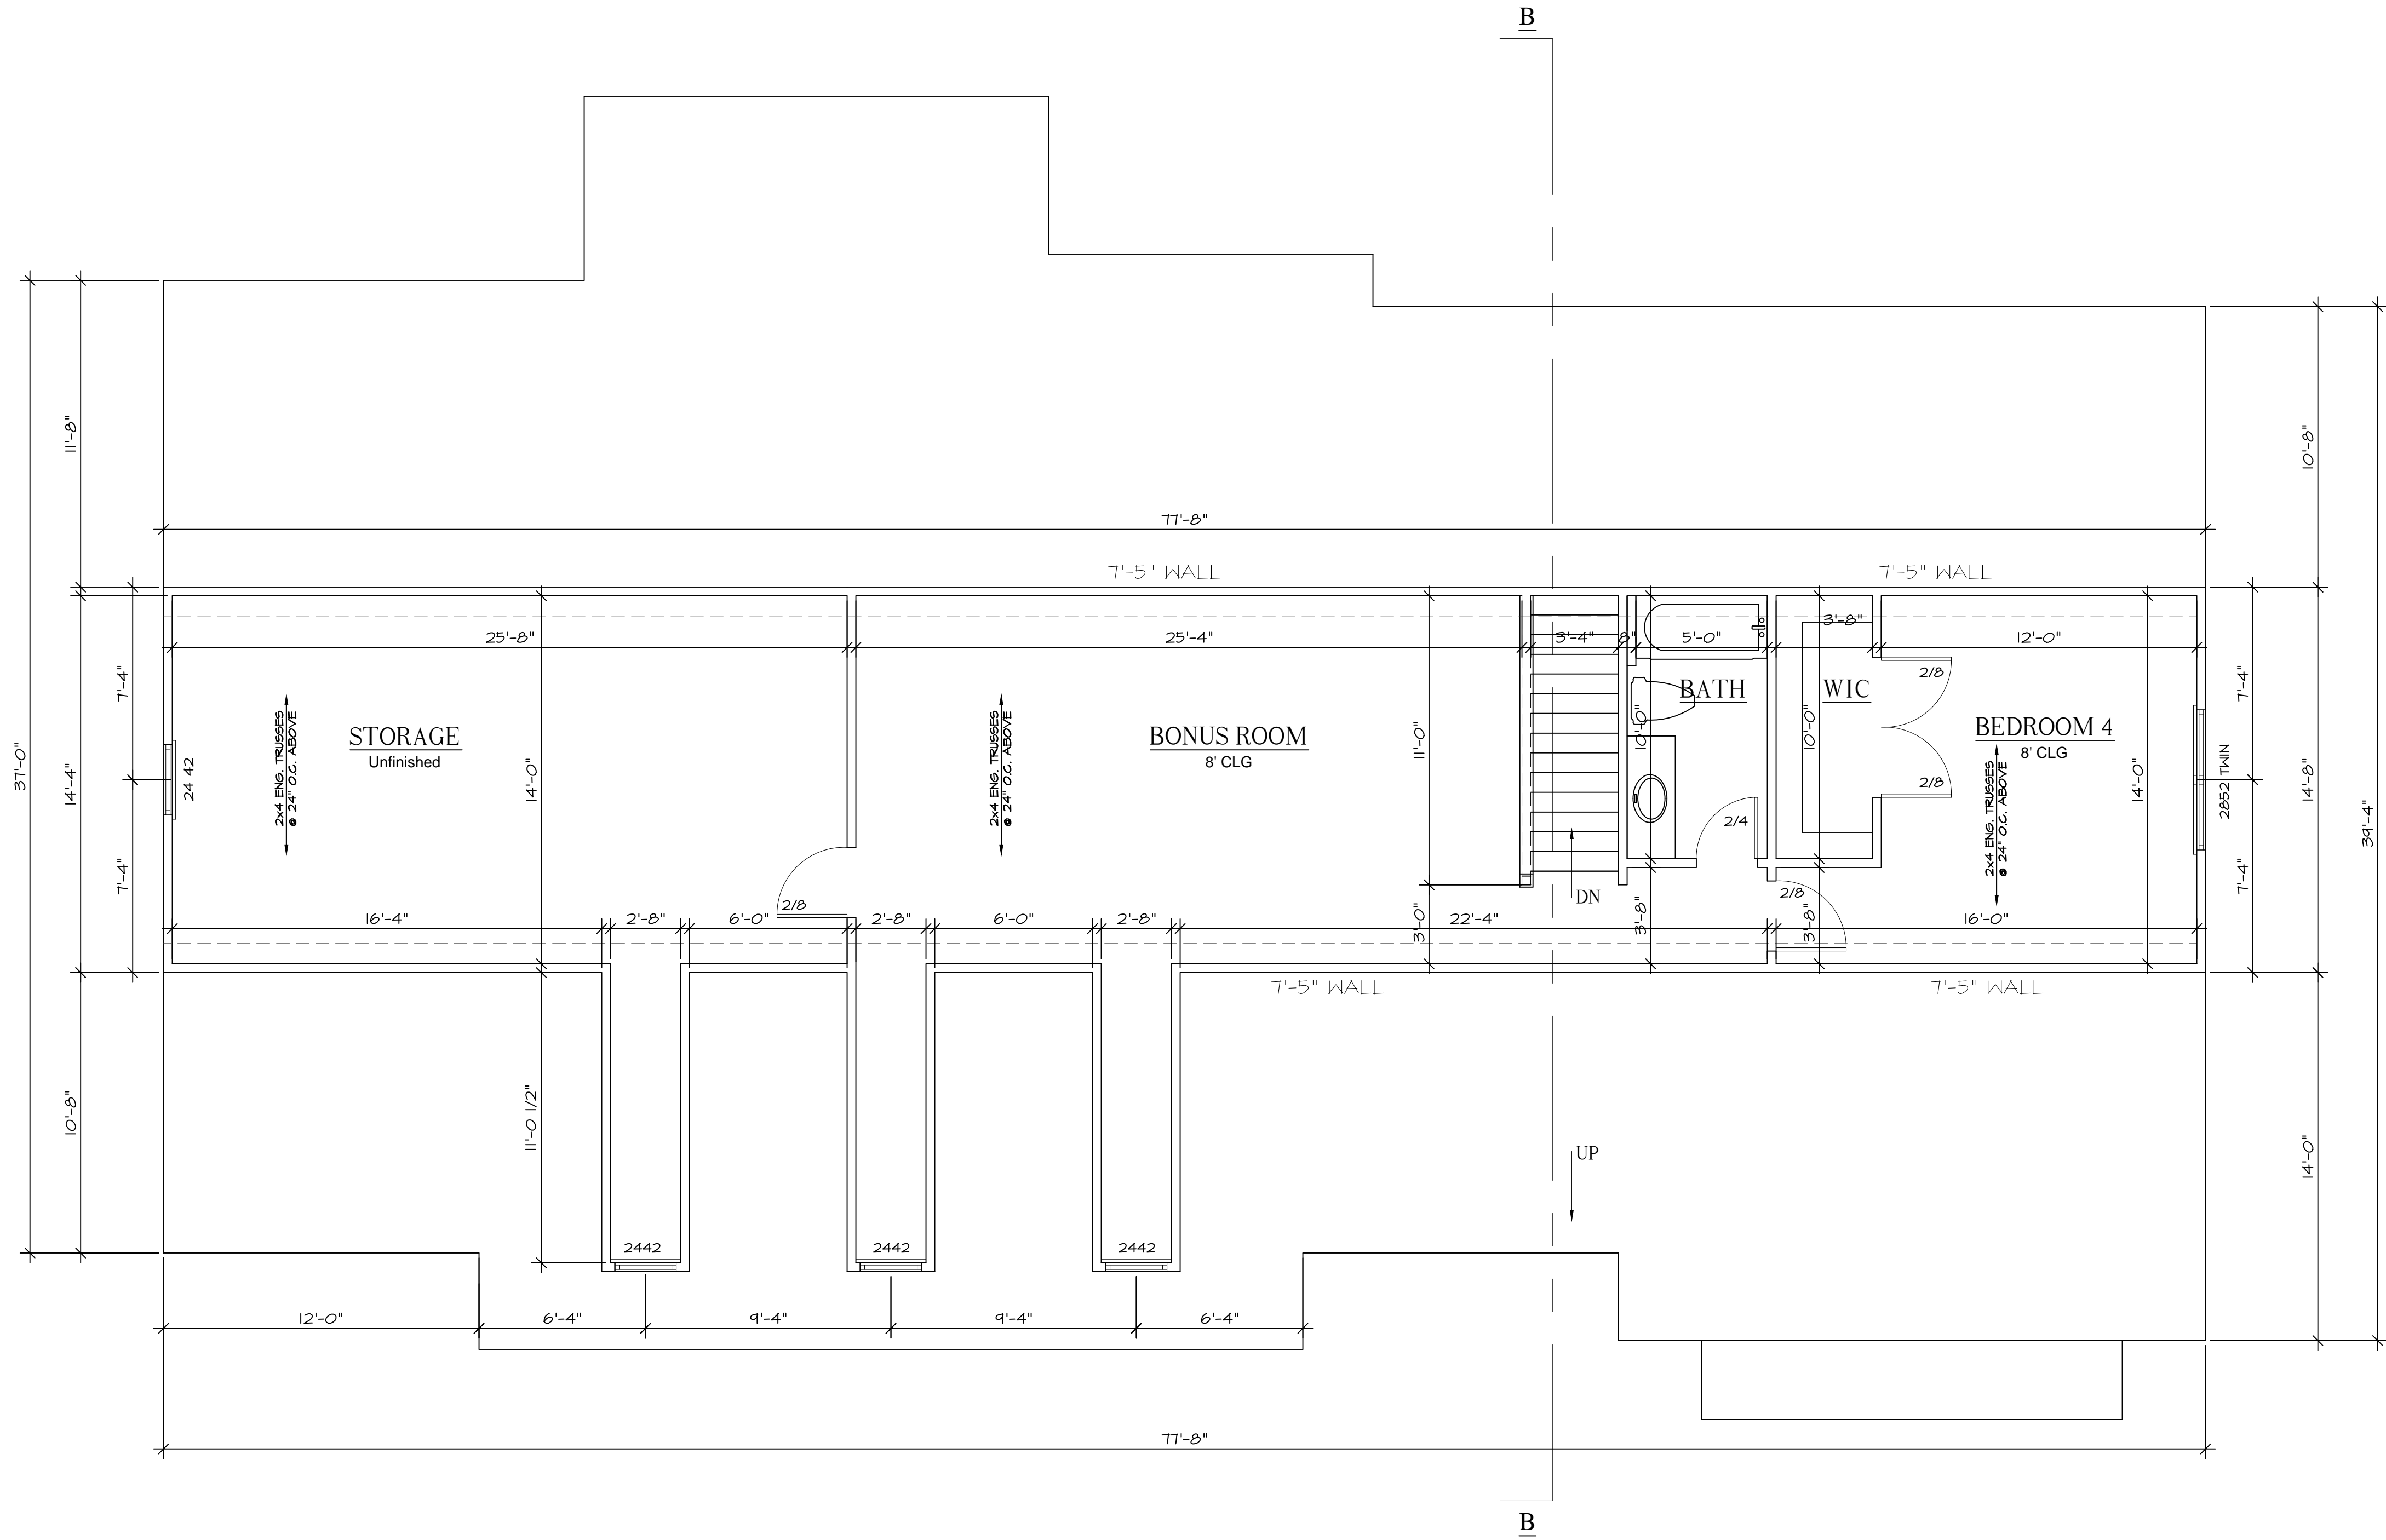

SECOND FLOOR PLAN

SCALE: 1/4" = 1'-0"

NOTES:
1. ALL HEADERS 2-2XB UNLESS OTHERWISE NOTED
2. ALL EXTERIOR WALLS 2X4 AT 16" O.C.
ALL INTERIOR WALLS 2X4 AT 16" O.C. UNLESS NOTED.

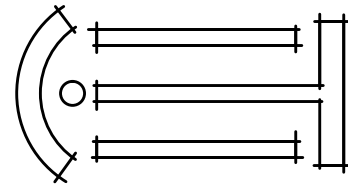

SHEET NO.

2.2






PERKINSON HOMES
LOT 10 KIMLYNN EUDAILY RESIDENCE
SECOND FLOOR PLAN

T.M. VAVRA
+ ASSOCIATES, P.C.
P.O. BOX 2249
CHESTER, VA, 23831
PH: 804-715-4331
FX: 804-751-9851
ton@mavvra.com

COPYRIGHT NOTICE:
THIS DRAWING, INCLUDING
ALL DIMENSIONS, MATERIALS,
AND SPECIFICATIONS APPEARING
IN THESE DRAWINGS ARE THE
PROPERTY OF T.M. VAVRA
+ ASSOCIATES, P.C. NO REPRODUCTION
WHOLE OR PART IS PROHIBITED.


REVISIONS BY

DRAWN BY: DON W.
DATE: 8-20-14
FILE NO: 30-2 HALLSLEY

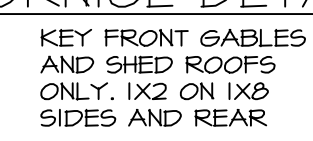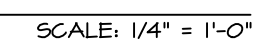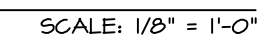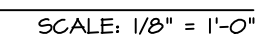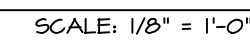

SCALE : 3/4"=1'-0"


3

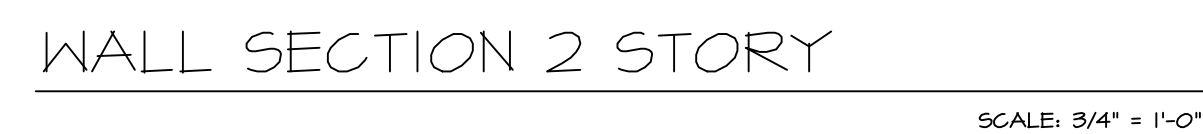

THE DESIGN, INFORMATION, PLANS, AND SPECIFICATIONS APPEARING IN THESE DRAWINGS ARE THE PROPERTY OF T.M. VAVRA ASSOCIATES P.C. DUPLICATION IN WHOLE OR PART IS PROHIBITED.


PERKINSON HOMES
LOT 10 KIMLYNN EUDAILY RESIDENCE
BUILDING SECTIONS

IMVAVRA
+ ASSOCIATES, P.C.
P.O. BOX 2249
CHESTER, VA, 23831
PH: 804-715-4331
FX: 804-751-9851
tom@imvavra.com

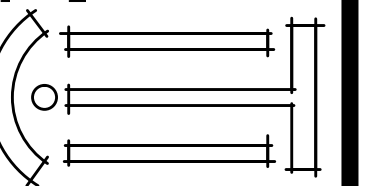

SHEET NO.

4

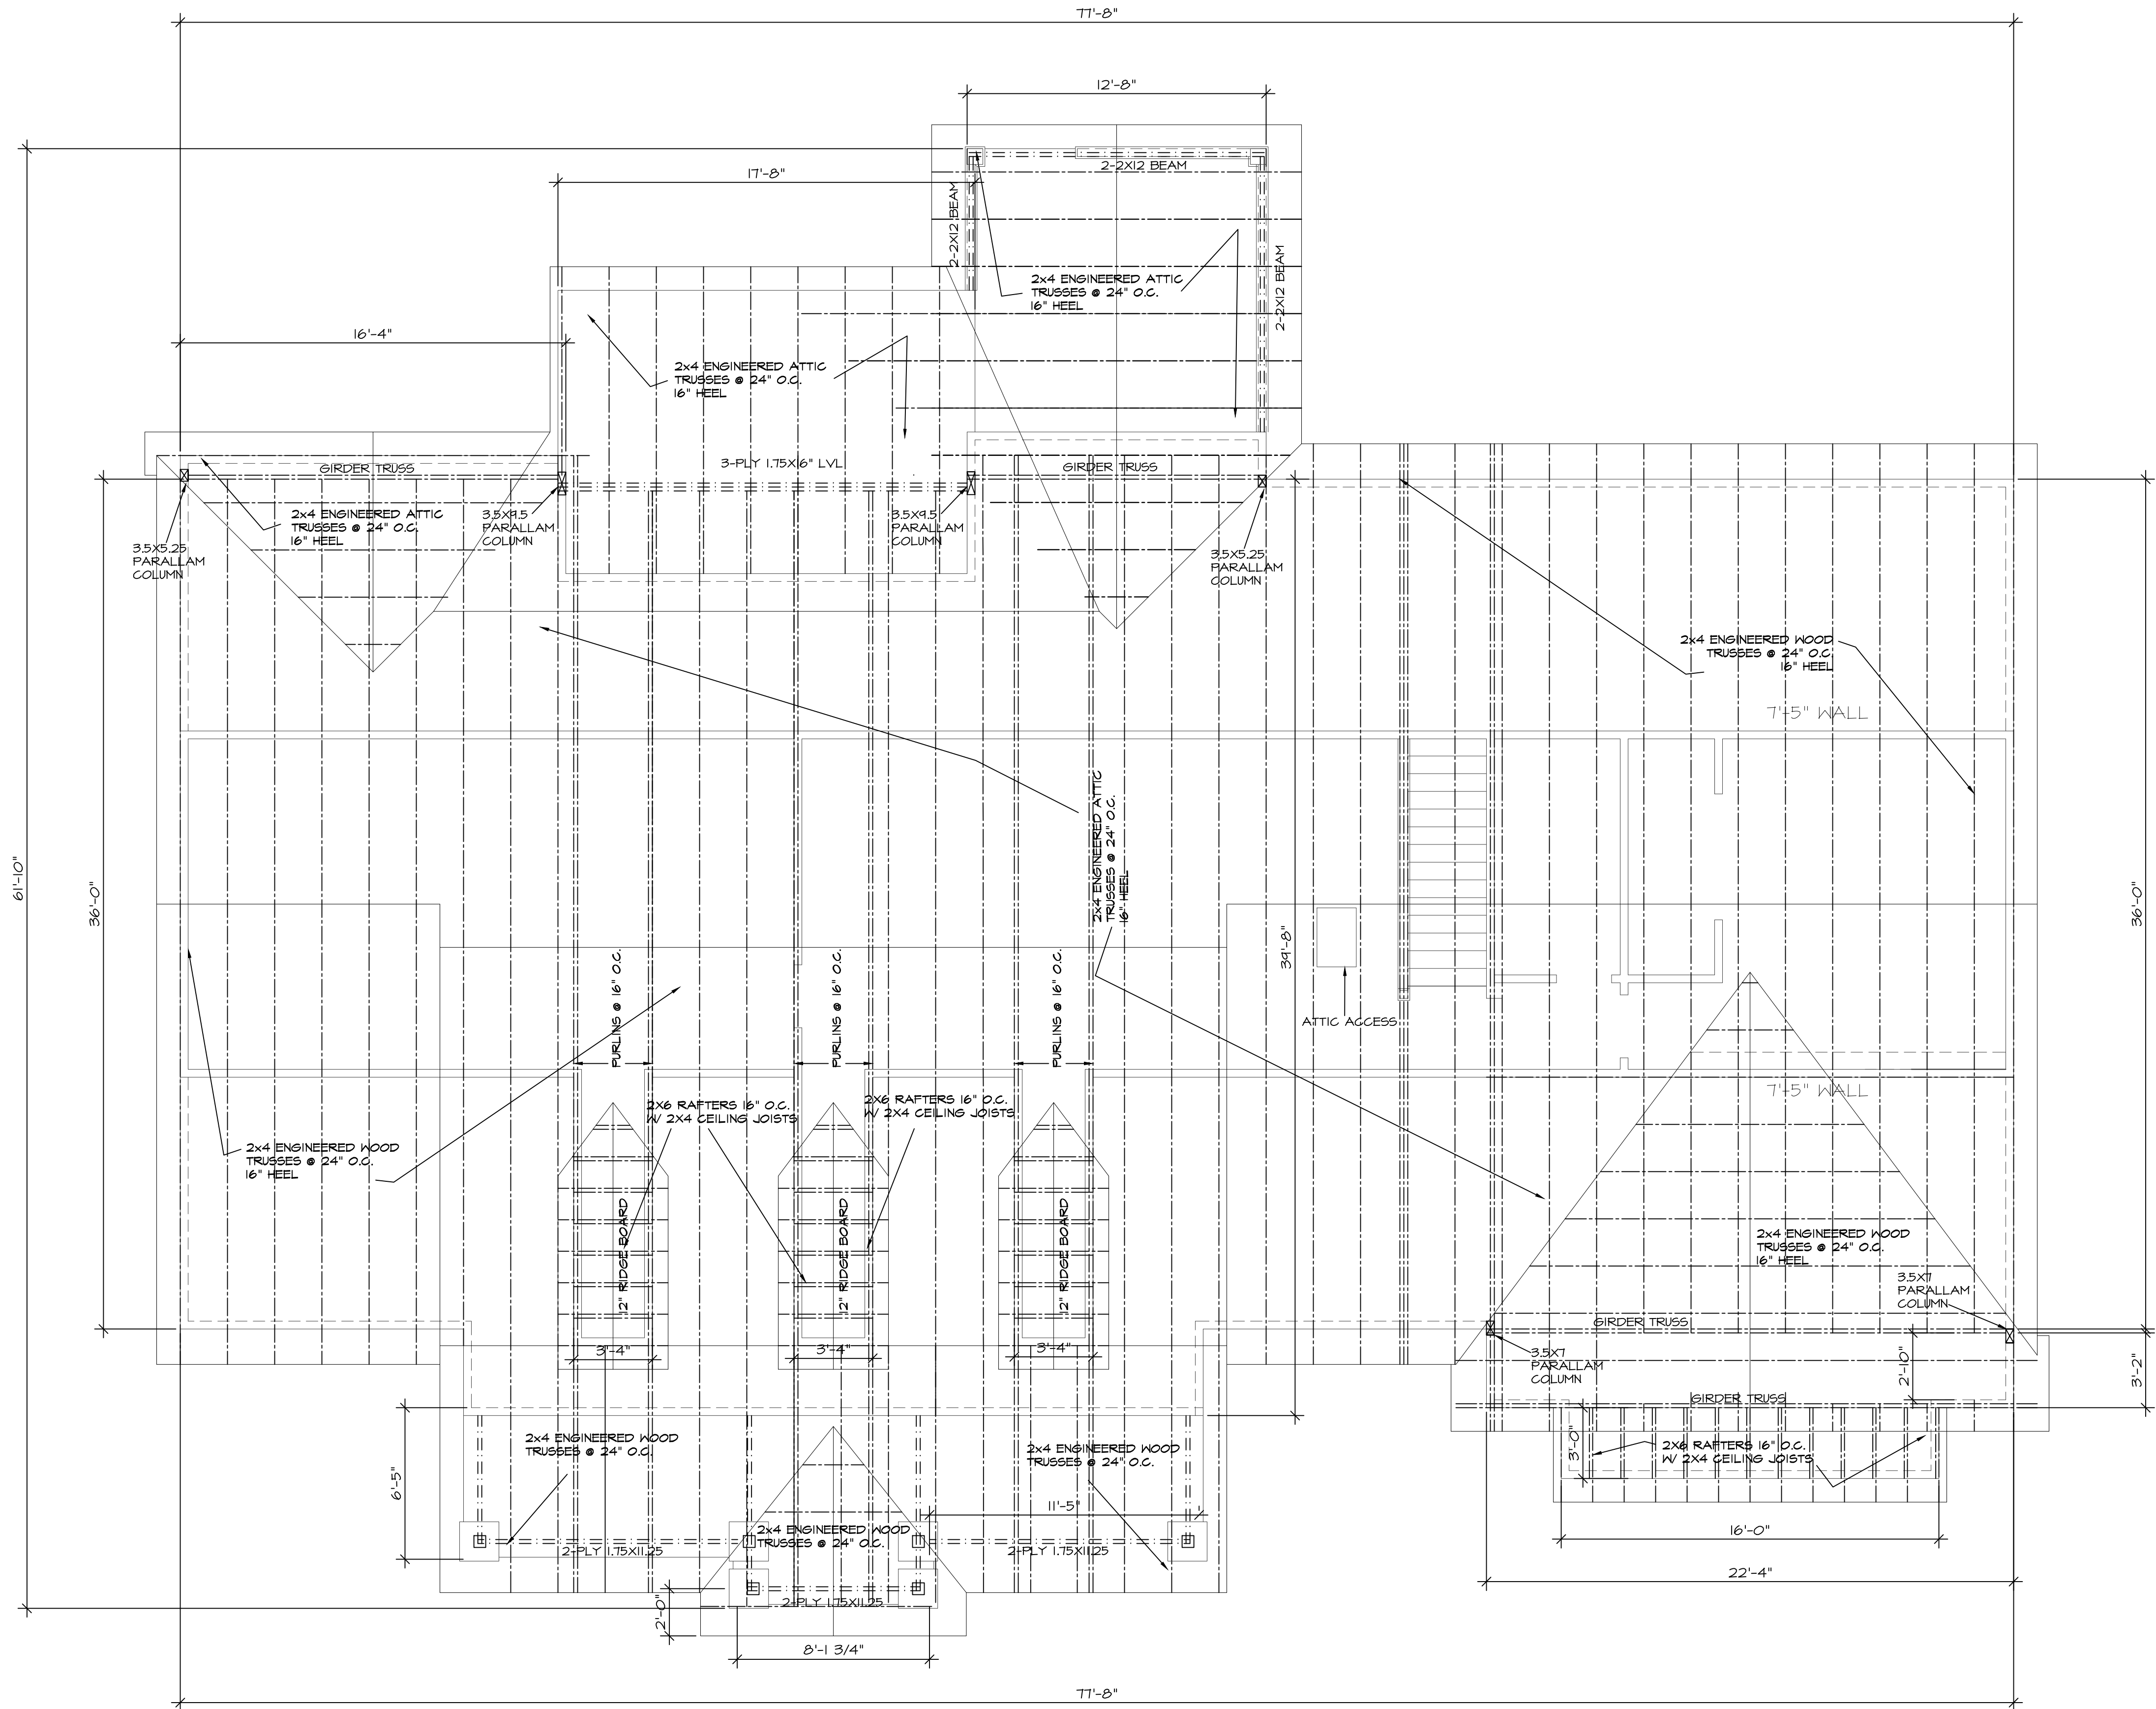


ROOF FRAMING PLAN

NOTES ON ROOF FRAMING:
SEE ELEVATION DRAWINGS FOR PITCH LOCATIONS.
ALL RAFTERS 2X #2 SYP OR BETTER AT 16" O.C. UNLESS NOTED.
ALL LVL BEAMS ARE 1.9E MICROLAM LVL

SCALE: 1/4" = 1'-0"

TYPICAL OVER
FRAMING:
2X6/8 RAFTERS AT 16"
O.C. PER LOCATION
2X12 RIDGE BOARD
2-2X6 RAFTER PLATES

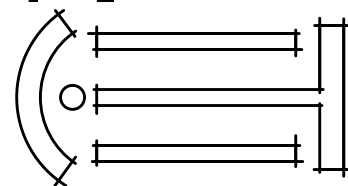

TM VAVRA
+ ASSOCIATES, P.C.
P.O. BOX 2249
CHESTER, VA, 23831
tun@mivavra.com

PH: 804-715-4331
FX: 804-751-9851

PERKINSON HOMES
LOT 10 KIMLYNN EUDAILY RESIDENCE
BUILDING SECTIONS

COPYRIGHT NOTICE:
PERKINSON HOMES, INC.
AND SPECIFICATIONS APPEARING
IN THESE DRAWINGS ARE THE
PROPERTY OF TM VAVRA
AND ASSOCIATES, P.C. NO
WHOLE OR PART IS PROHIBITED.

REVISIONS BY

SHEET NO.

5

DRAWN BY: DON W.
DATE: 8-20-14
FILE NO: 30-2 HALLSLEY